


FRONT ELEVATION
SCALE $\frac{1}{32}'' = 1'0''$
BUCK HILL INN

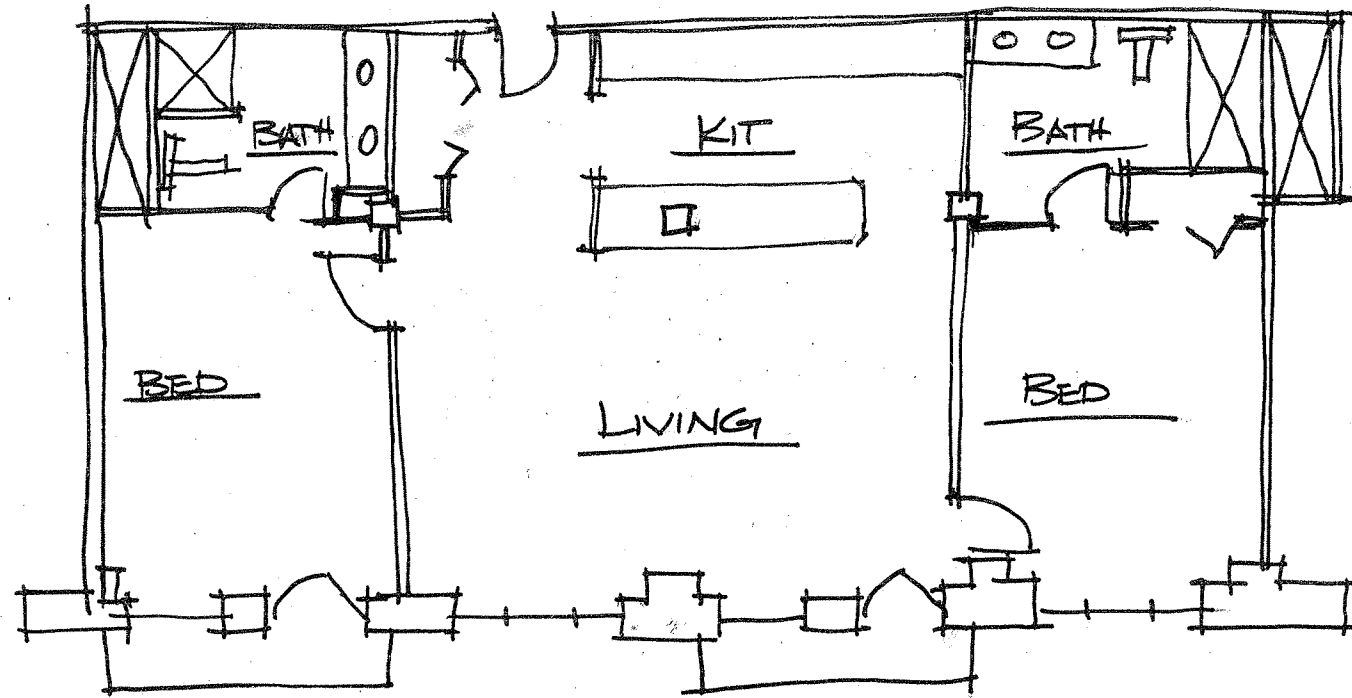


2 BED / 2 BATH
1152 sq

FLOOR PLAN

SCALE

1/8" = 1'-0"

(WINGS)

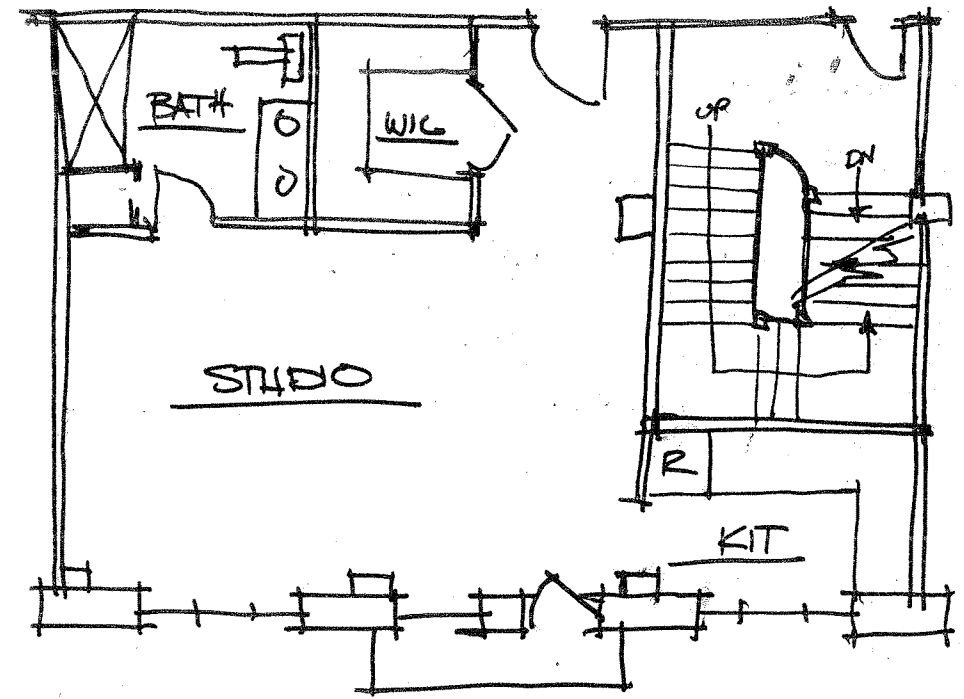


653 sq

FLOOR PLAN

SCALE

1/8" = 1'-0"


(WINGS)

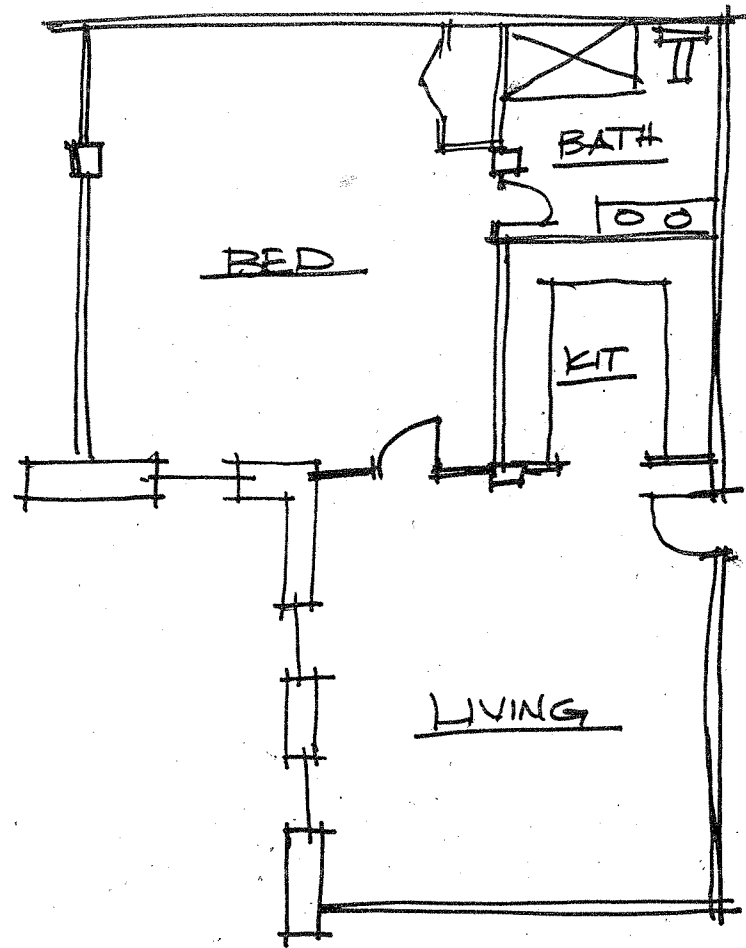

1 BED / 1 BATH
738 sq ft


FLOOR PLAN
SCALE 1/8" = 1'-0"

(MAIN BLDG)

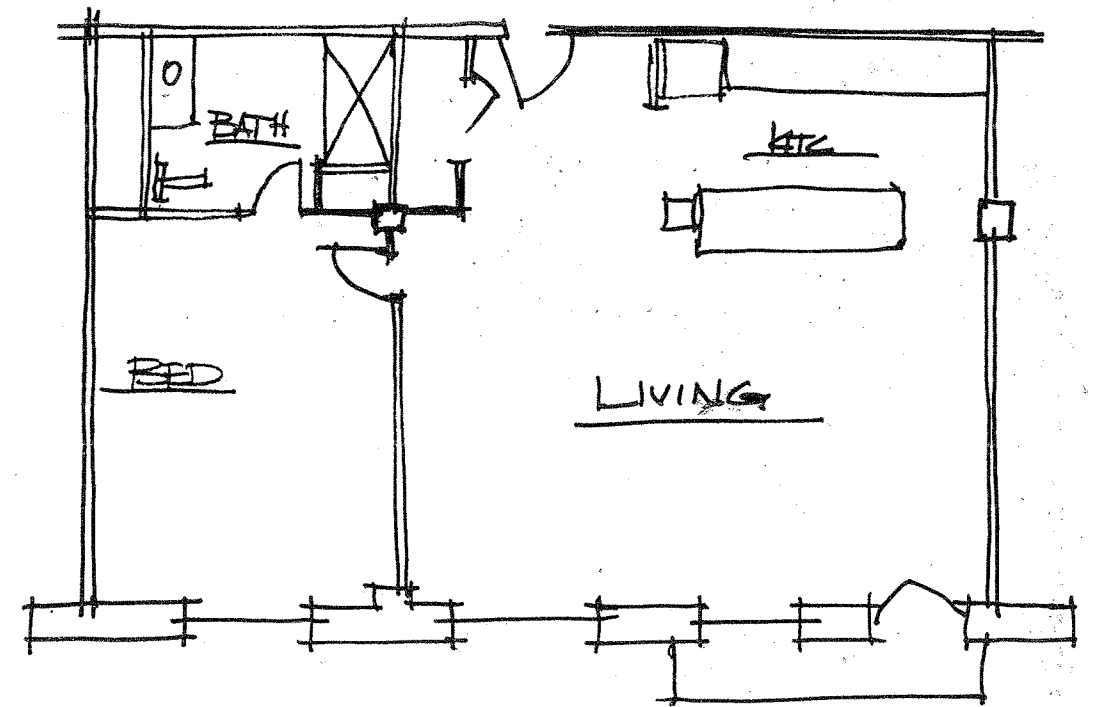


1 BED / 1 BATH
888 sq ft

FLOOR PLAN
SCALE 1/8" = 1'-0"
(WINGS)

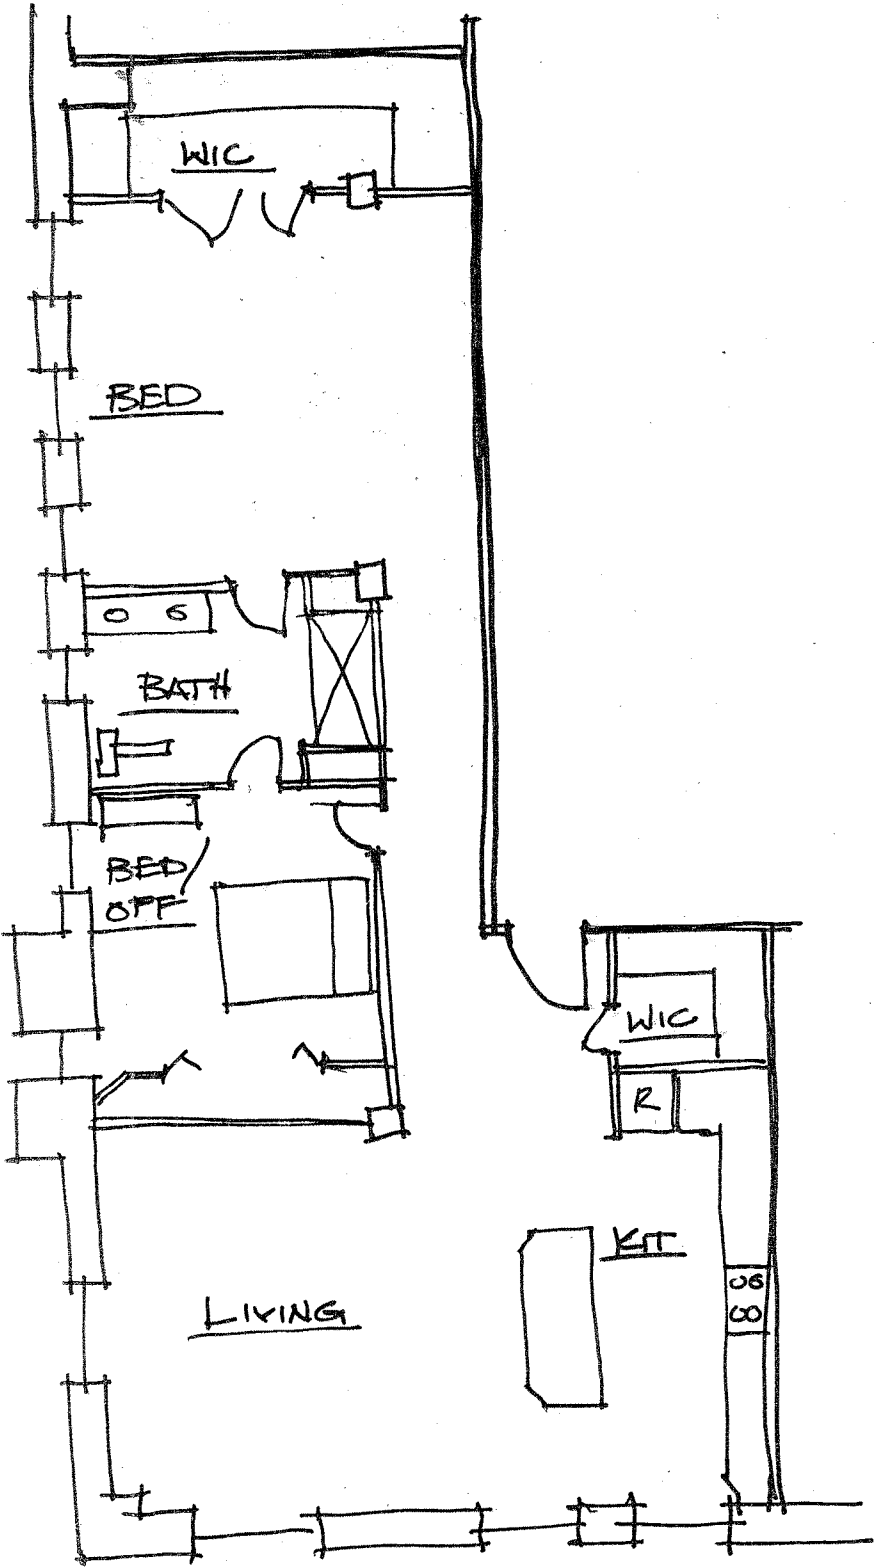

2 BED / 1 BATH
1224 ∇

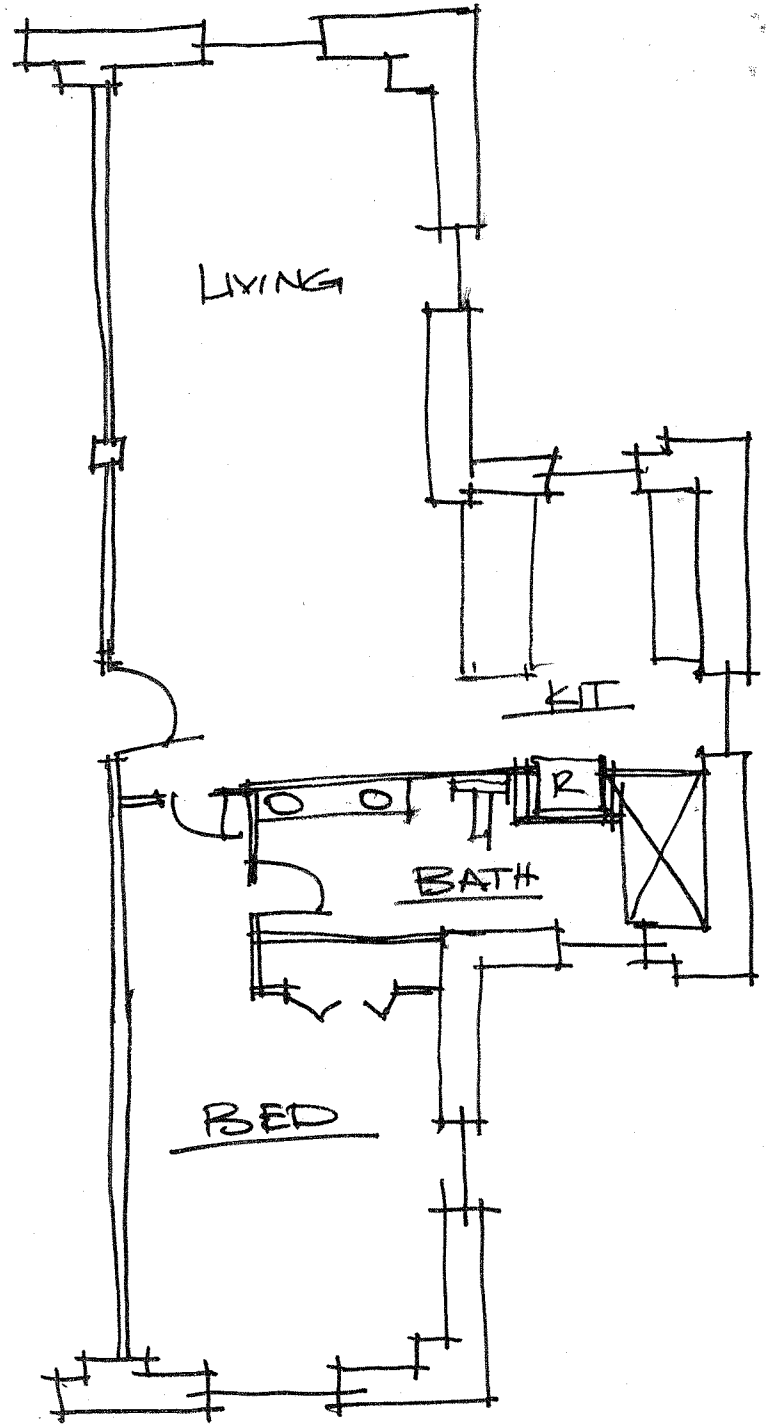

1 BED / 1 BATH
908 ∇

* ADD BED / BATH

FLOOR PLAN

SCALE

$1/8" = 1'-0"$


(WINGS)

FLOOR PLAN

SCALE

$1/8" = 1'-0"$


(WINGS)

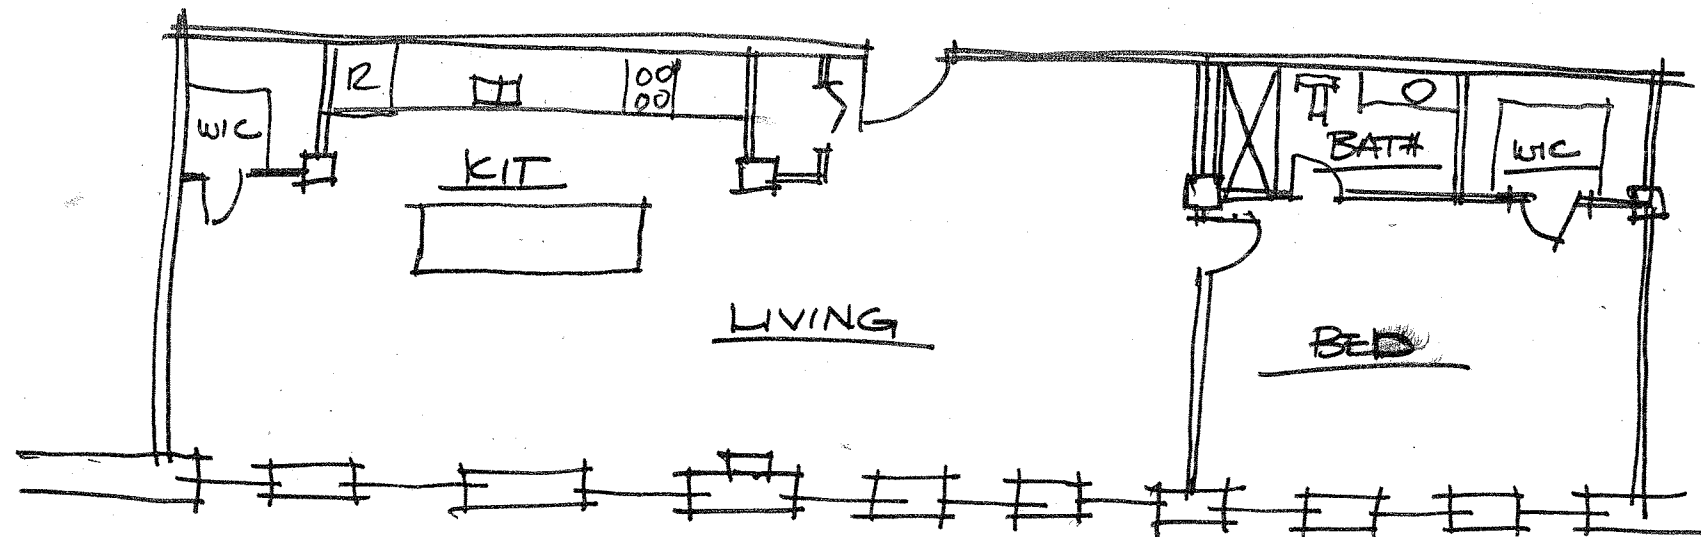

1 BED / 1 BATH
1037

FLOOR PLAN


SCALE 1/8" = 1'-0"

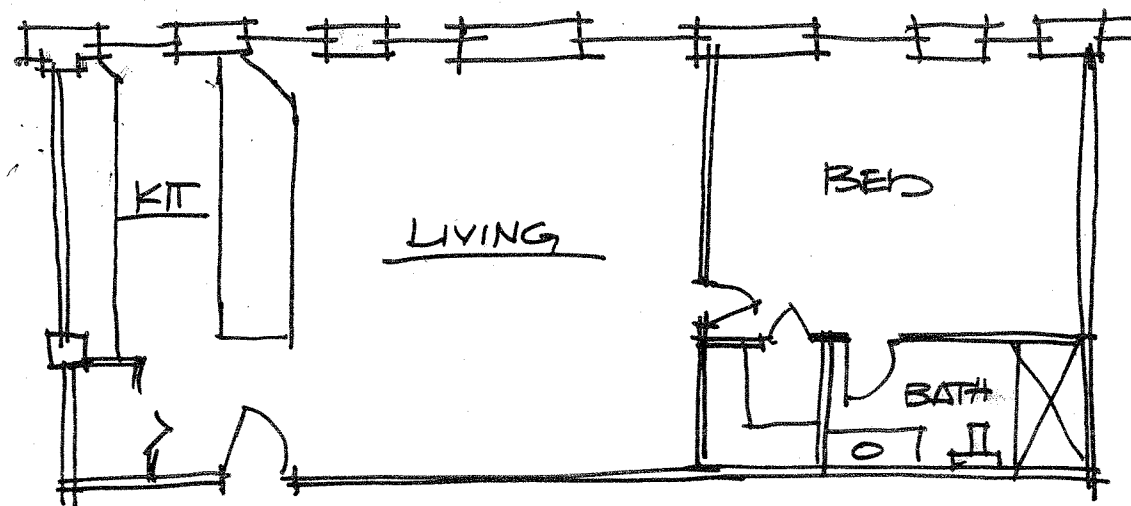

1 BED / 1 BATH
748

FLOOR PLAN

SCALE 1/8" = 1'-0"
(MAIN BLDG)

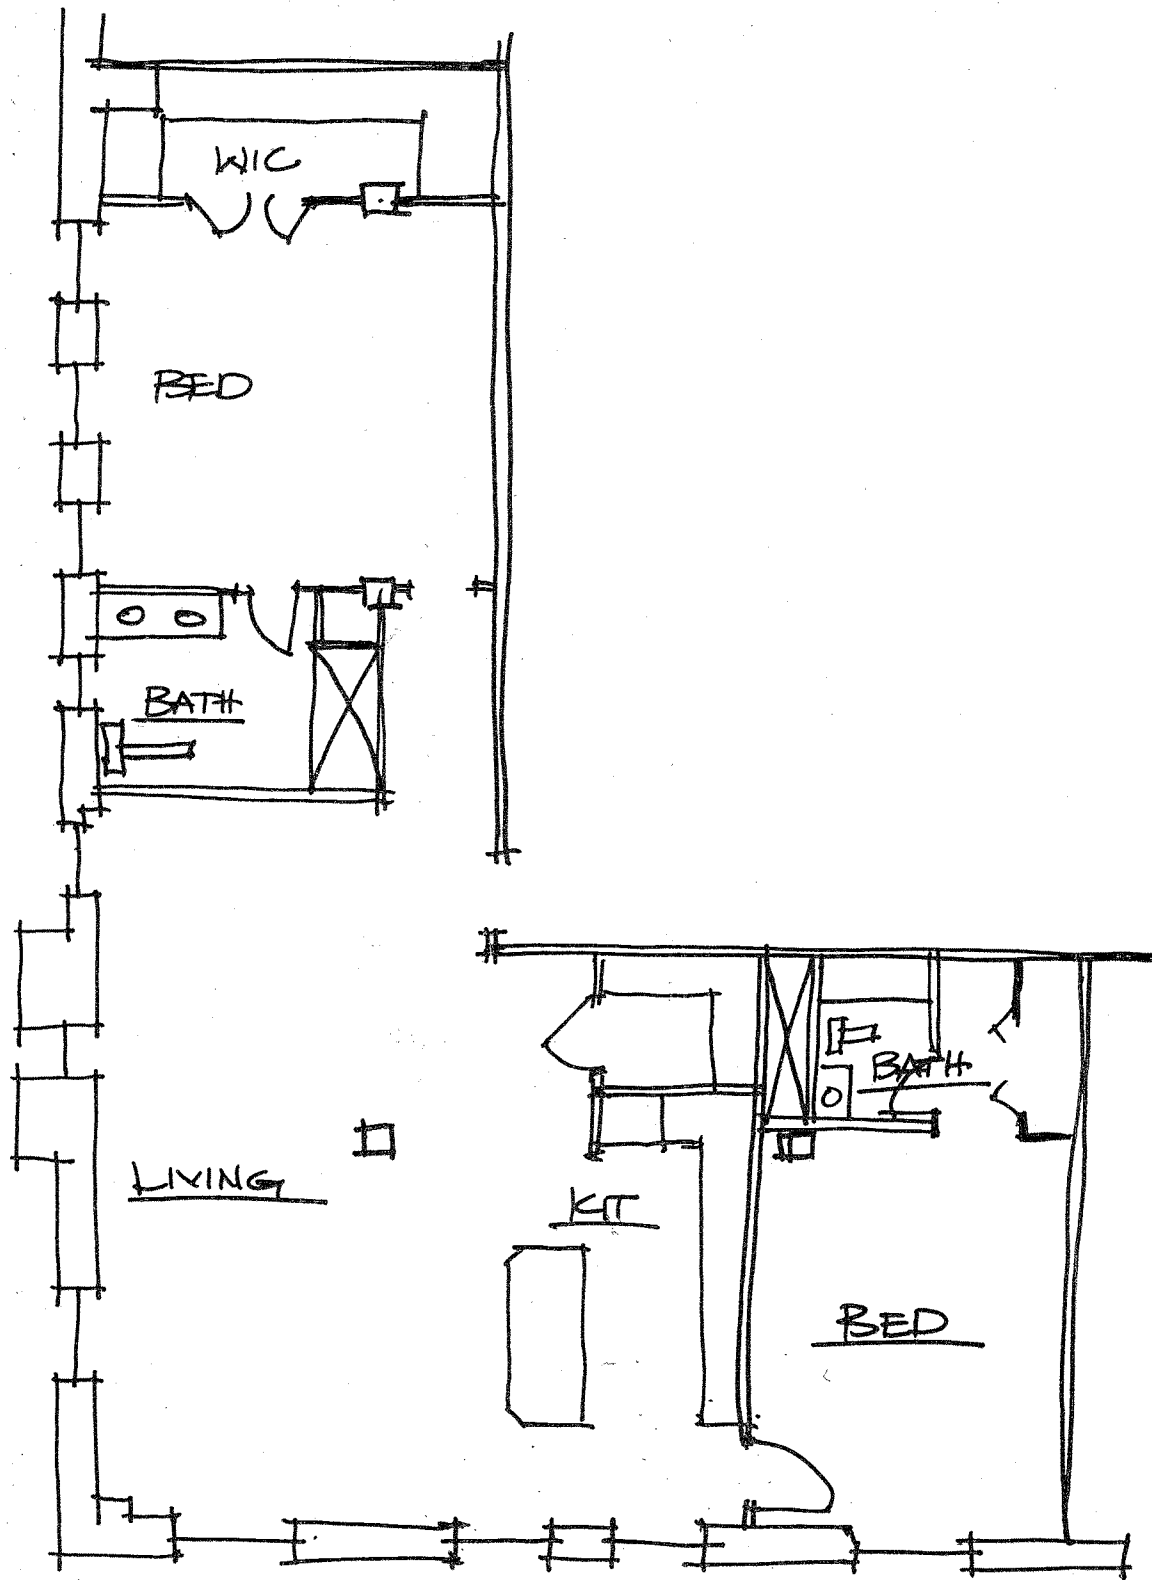

FLOOR PLAN
 SCALE 1/8"=1'-0"
 (WINGS)

1 BED / 1 BATH
 1224 ⚡
 2 BED / 2 BATH
 1512 ⚡